

FIRST FLOOR WEXFORD TOWN CENTRE

Dunn
www.Dunn-Arch.com

Dunn and Associates Inc
412 422 4622
architecture • planning • interior
5813 FORBES AVE
PITTSBURGH, PA 15217
t. 412 422 4206

REGISTRATION:

**EXISTING
CONDITIONS AT
WEXFORD
TOWNE
CENTER**

WEXFORD TOWN CENTRE
10475 PERRY HIGHWAY
WEXFORD, PA 15090

THIS DRAWING IS THE PROPERTY OF
DUNN AND ASSOCIATES, INC. WHO
CLAIMS PROPRIETARY RIGHTS IN THE
MATERIAL DISCLOSED. IT IS ISSUED
IN CONFIDENCE FOR DESIGN AND/OR
CONSTRUCTION INFORMATION ONLY
AND MAY NOT BE COPIED WITHOUT
SPECIFIC WRITTEN PERMISSION FROM
DUNN AND ASSOCIATES, INC.

REVISIONS:


PROJECT NUMBER 1830
DATE NOVEMBER 27, 2023
DRAWN BY REB
FILE ex100-explans

DRAWING TITLE:

EXISTING FIRST
FLOOR PLAN

DRAWING NUMBER:

AX1.1
SHEET 1 OF 1

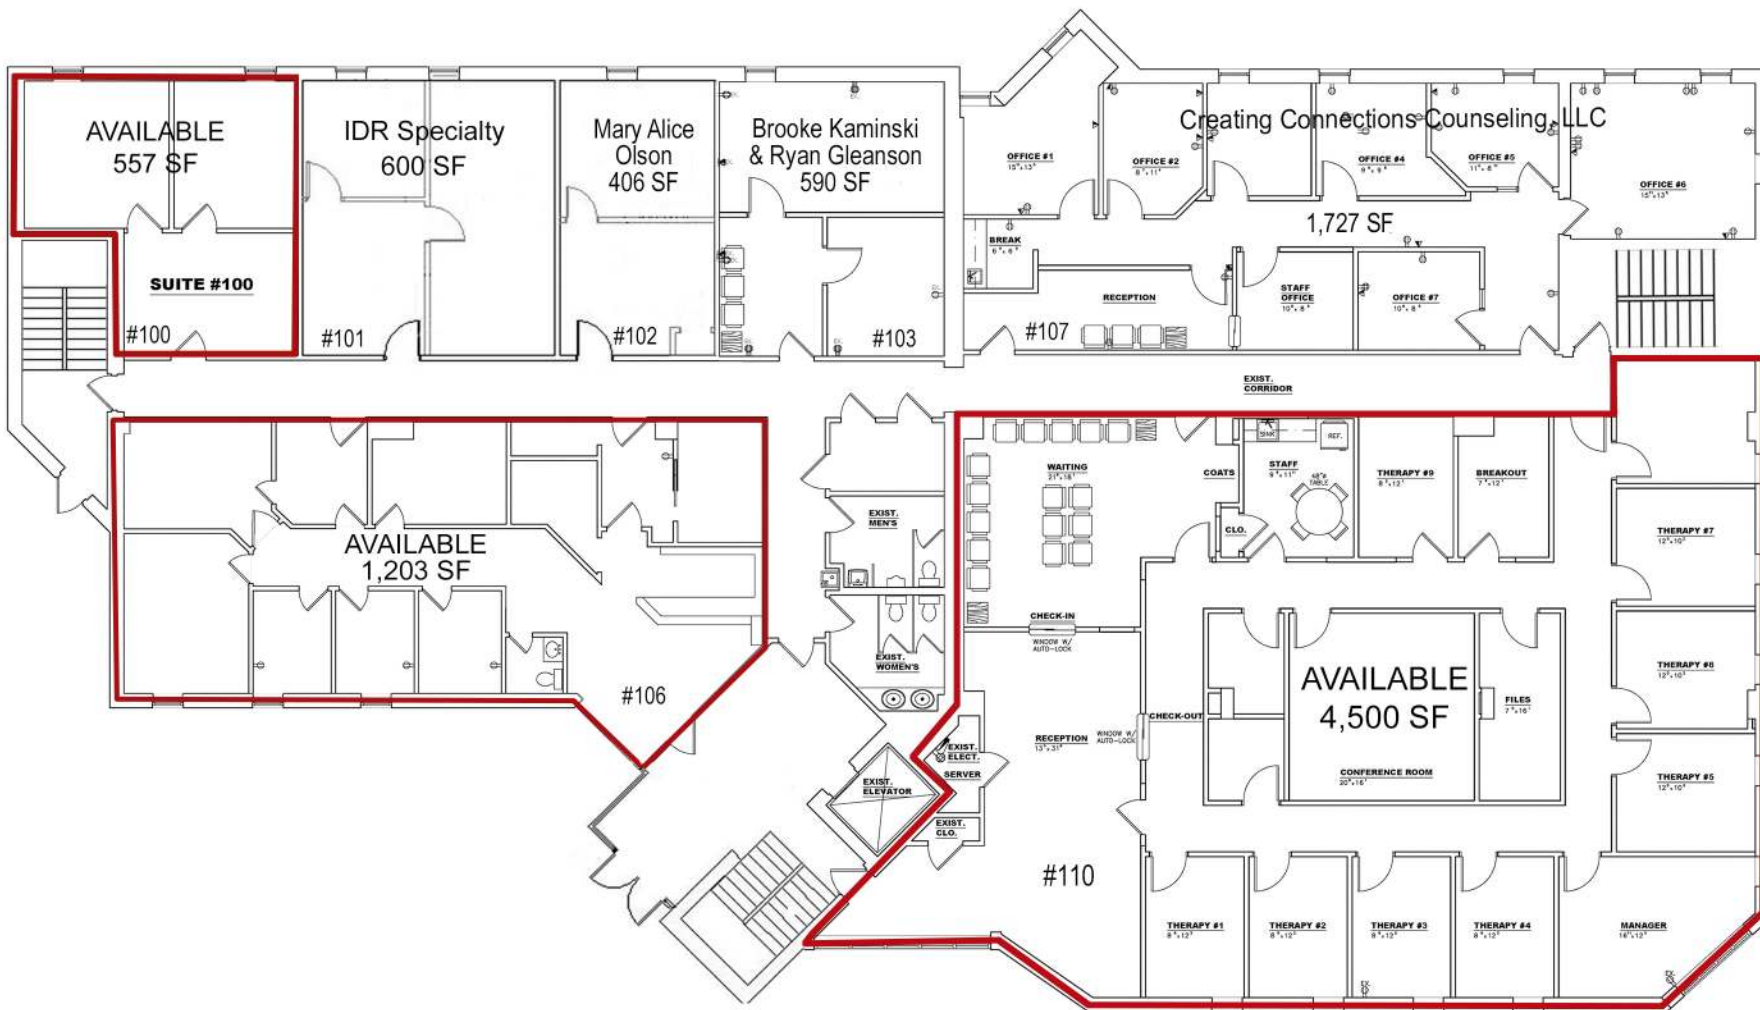

FIRST FLOOR PLAN

SCALE 3/16"=1'-0"

