

REGISTRATION:

**EXISTING
CONDITIONS AT
2ND FLOOR**

1500 OXFORD DRIVE
BETHEL PARK, PA 15102

THIS DRAWING IS THE PROPERTY OF
DUNN AND ASSOCIATES, INC. WHO
CLAIMS PROPRIETARY RIGHTS IN THE
MATERIAL DISCLOSED. IT IS ISSUED
IN CONFIDENCE FOR DESIGN AND/OR
CONSTRUCTION INFORMATION ONLY
AND MAY NOT BE COPIED WITHOUT
SPECIFIC WRITTEN PERMISSION FROM
DUNN AND ASSOCIATES, INC.

REVISIONS:


PROJECT NUMBER 0000
DATE DECEMBER 4, 2019
DRAWN BY REB
FILE ure/oxford/#200/ax101-plans

DRAWING TITLE:

EXISTING
2ND FLOOR PLAN

DRAWING NUMBER:

AX1.1
SHEET 1 OF 1

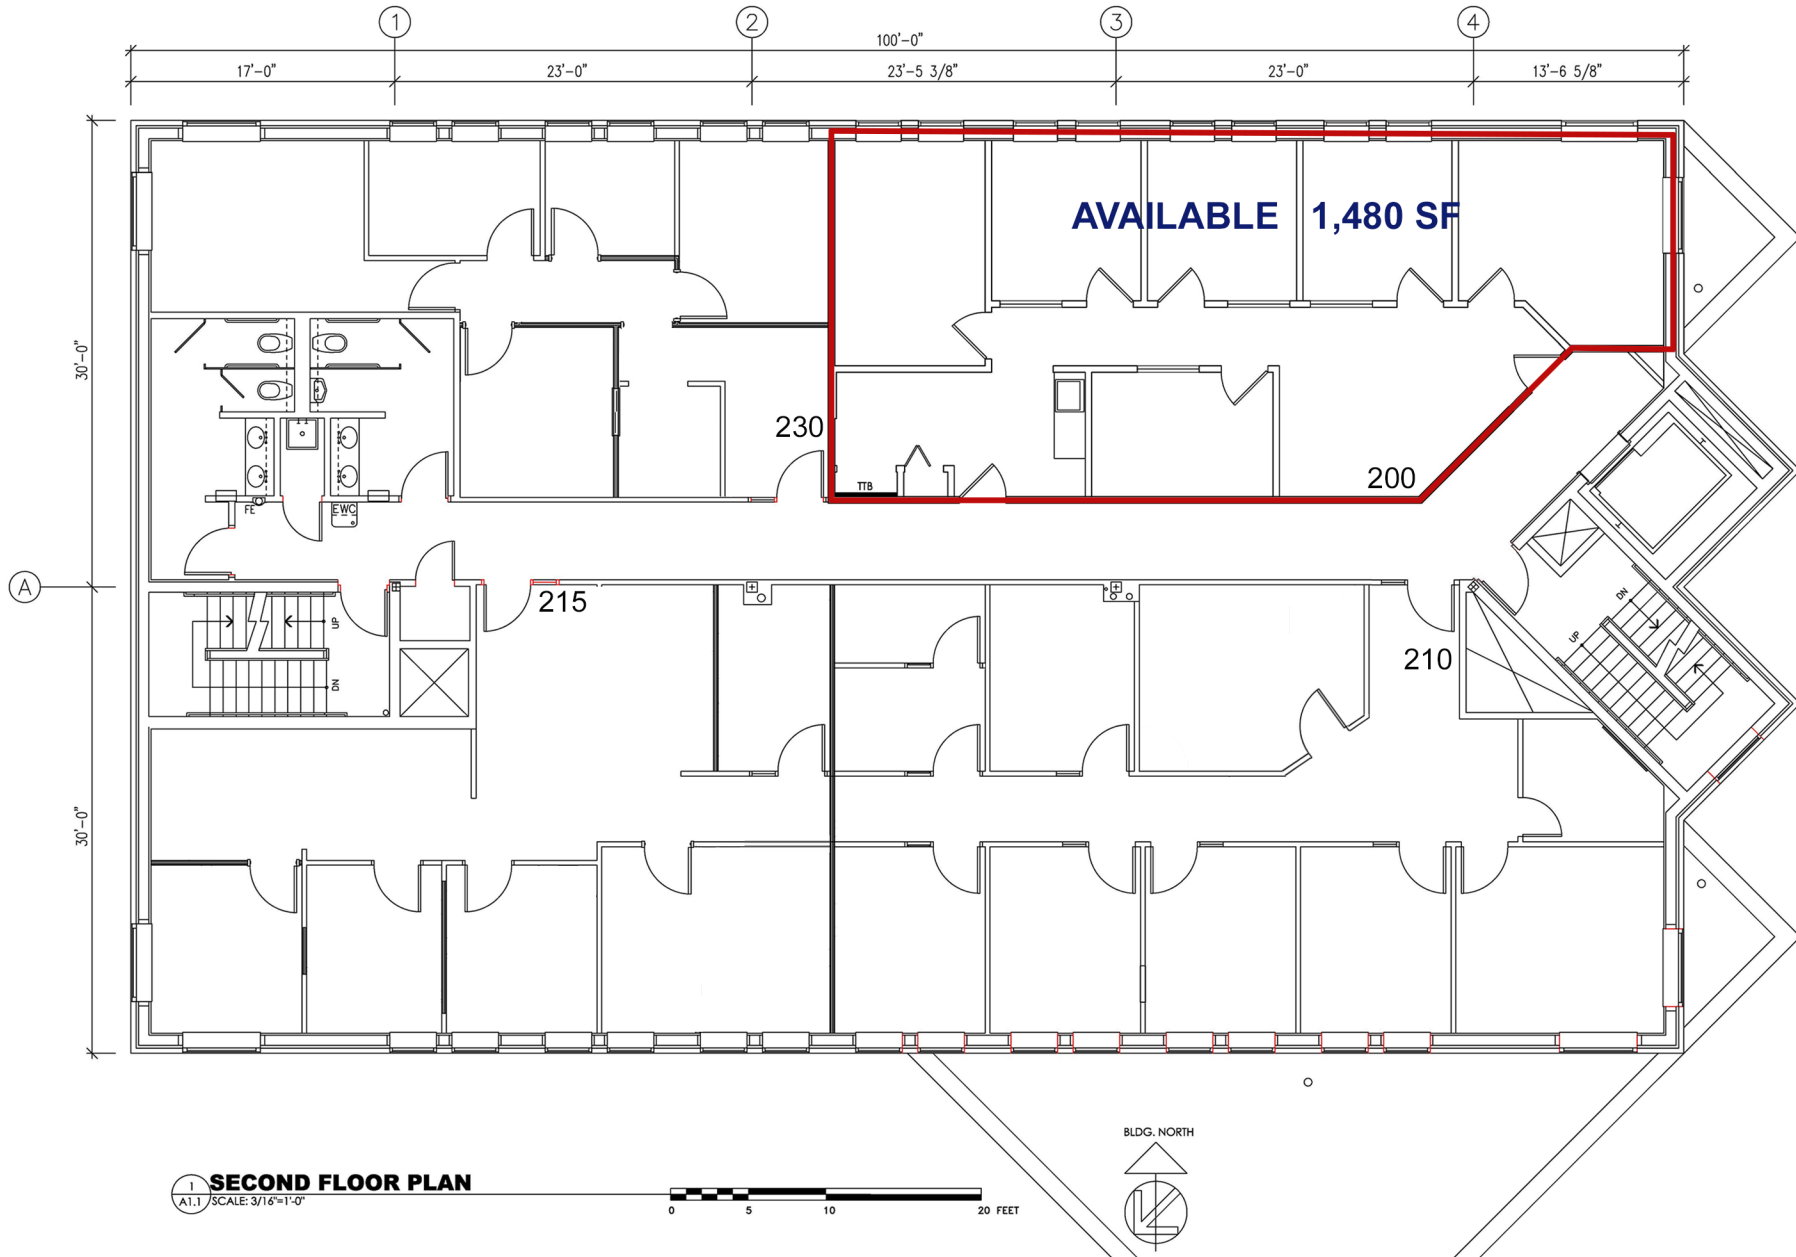

1 SECOND FLOOR PLAN
A1.1 SCALE: 3/16"=1'-0"

0 5 10 20 FEET