


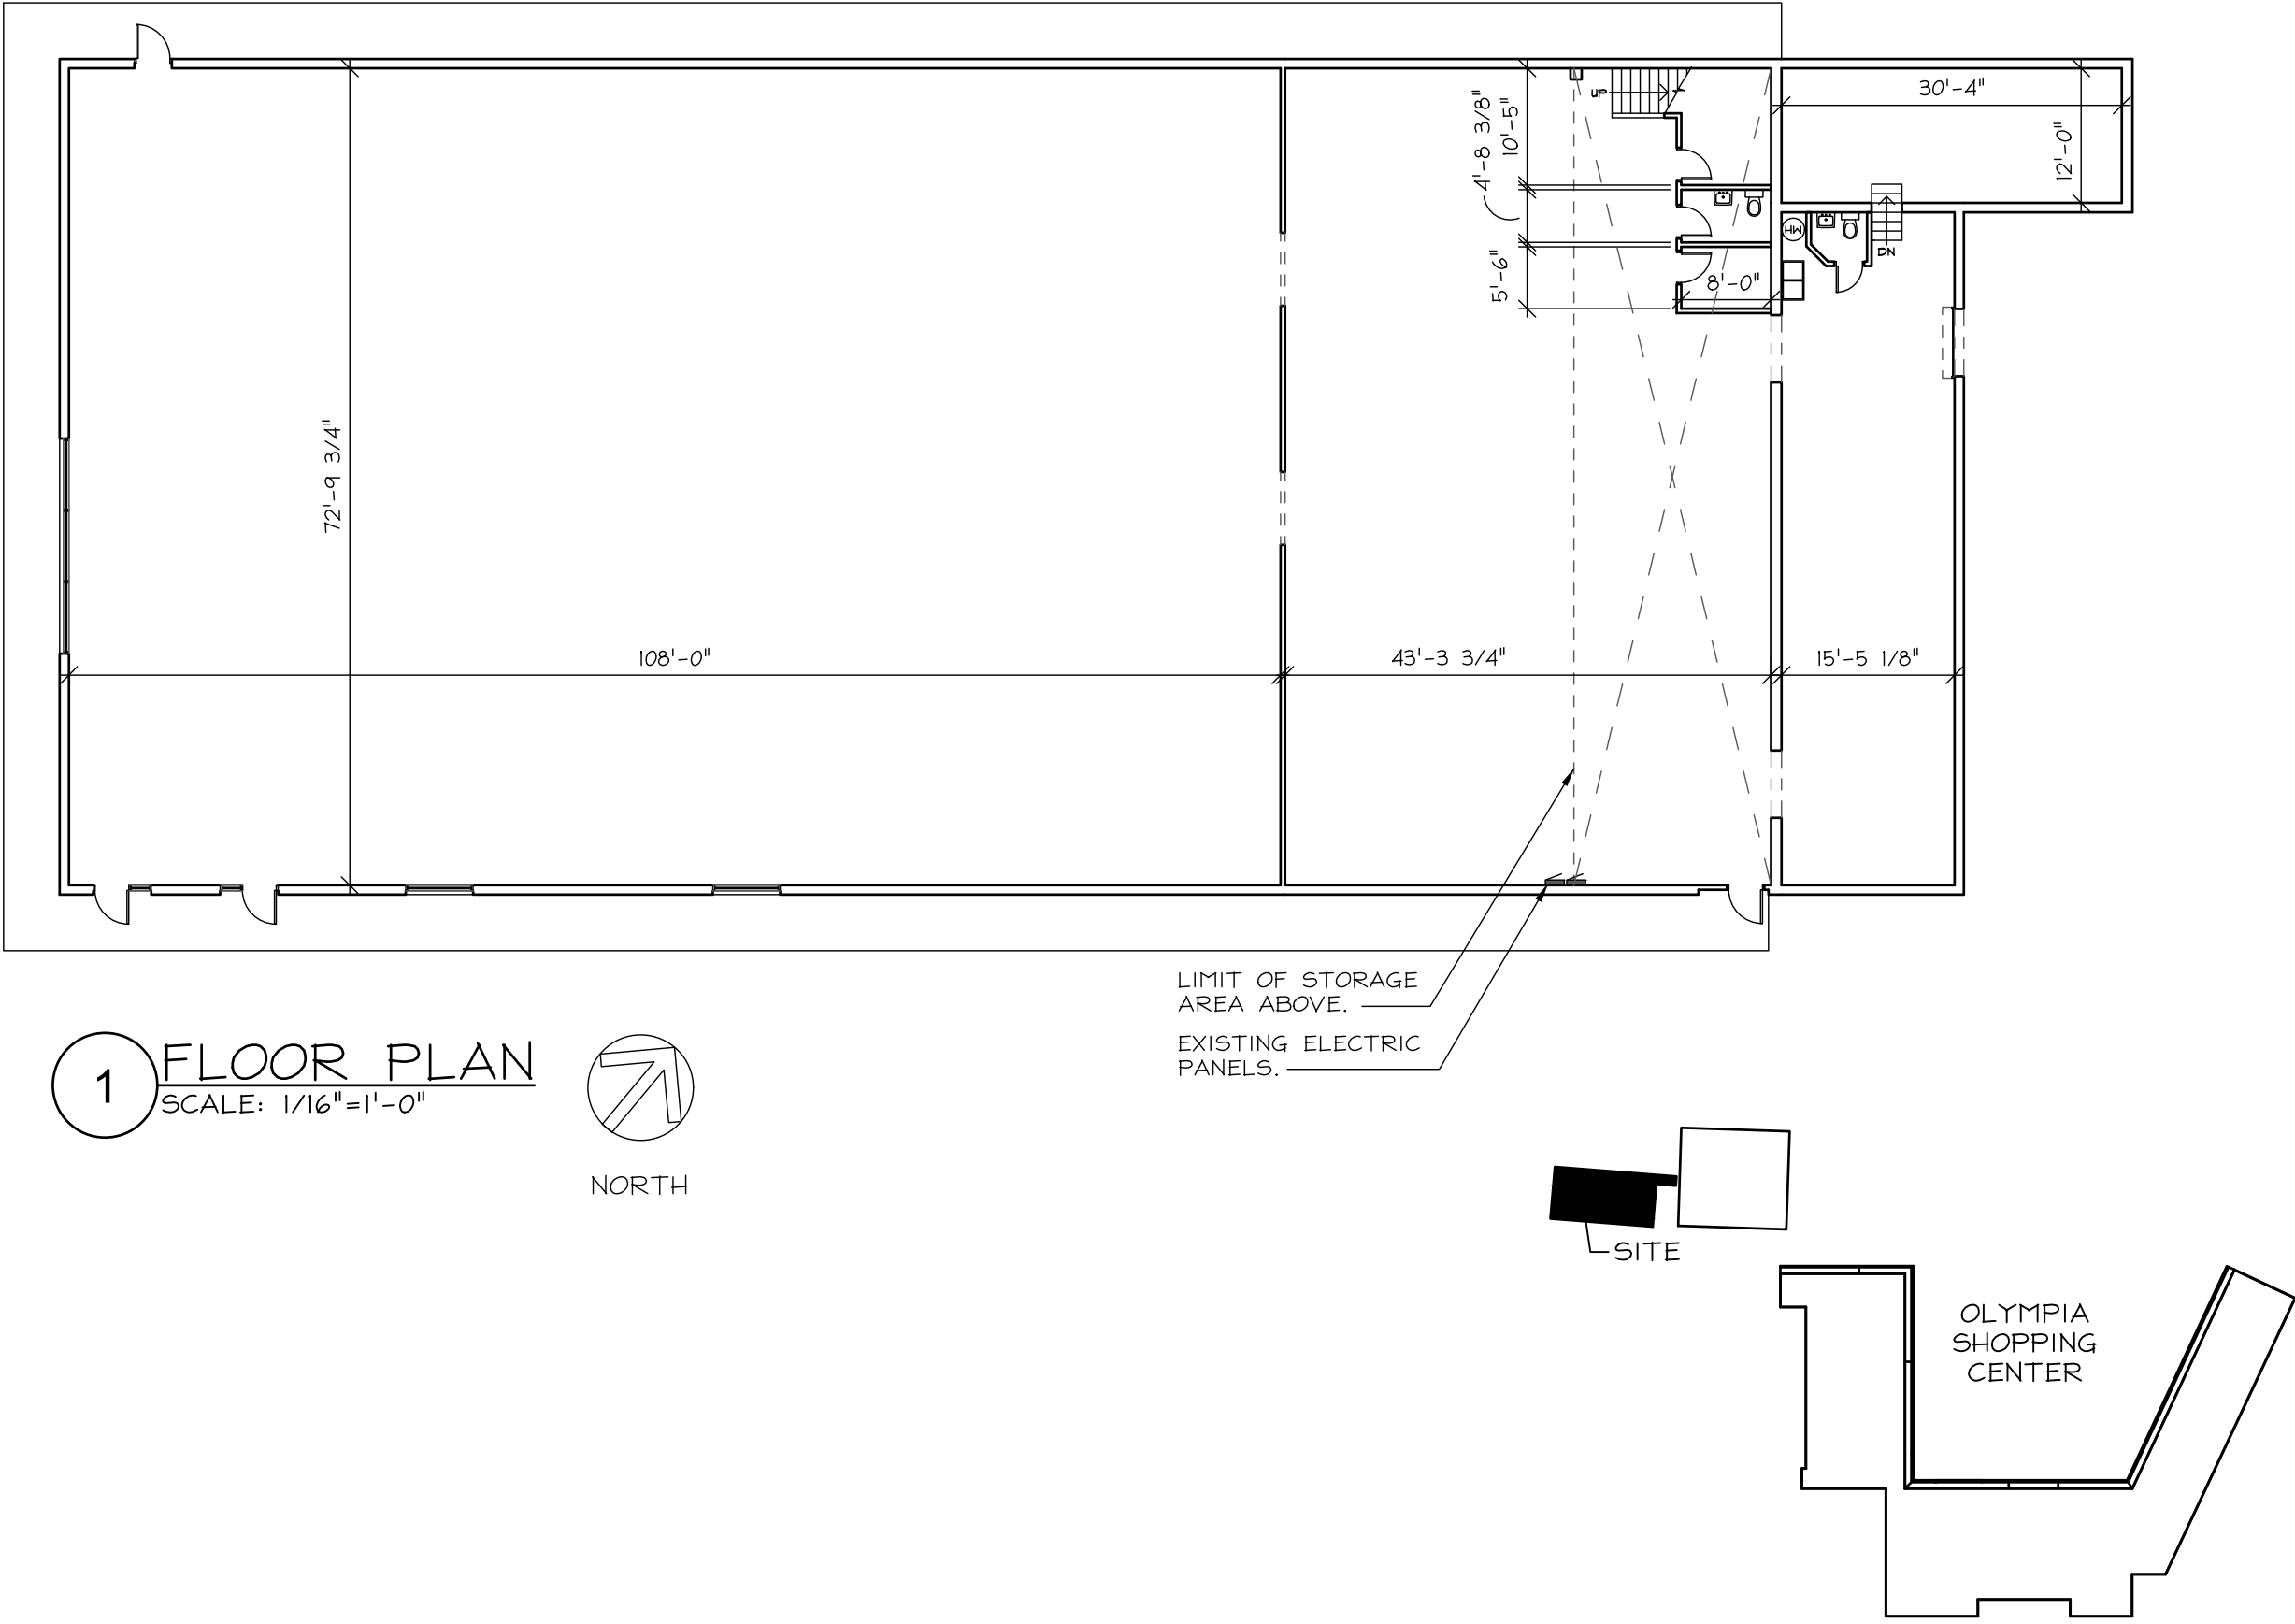

1 FLOOR PLAN
SCALE: 1/16"=1'-0"



NORTH

Plaza Key Plan
Not to Scale

Copyright © 2017
Design 3 Architecture, PC
All Rights Reserved

Design 3 Architecture_{PC}

300 Oxford Drive
Suite 120
Monroeville, PA 15146

TEL (412) 373-2220
FAX (412) 373-4571
www.d3a.com

Project

Auto Supermarket
4305 Walnut St.
McKeesport, PA 15132

Title

LEASE OUTLINE DRAWING

Date
Last Rev.

04/21/17

No.

LOD