


(not part of
University Square)

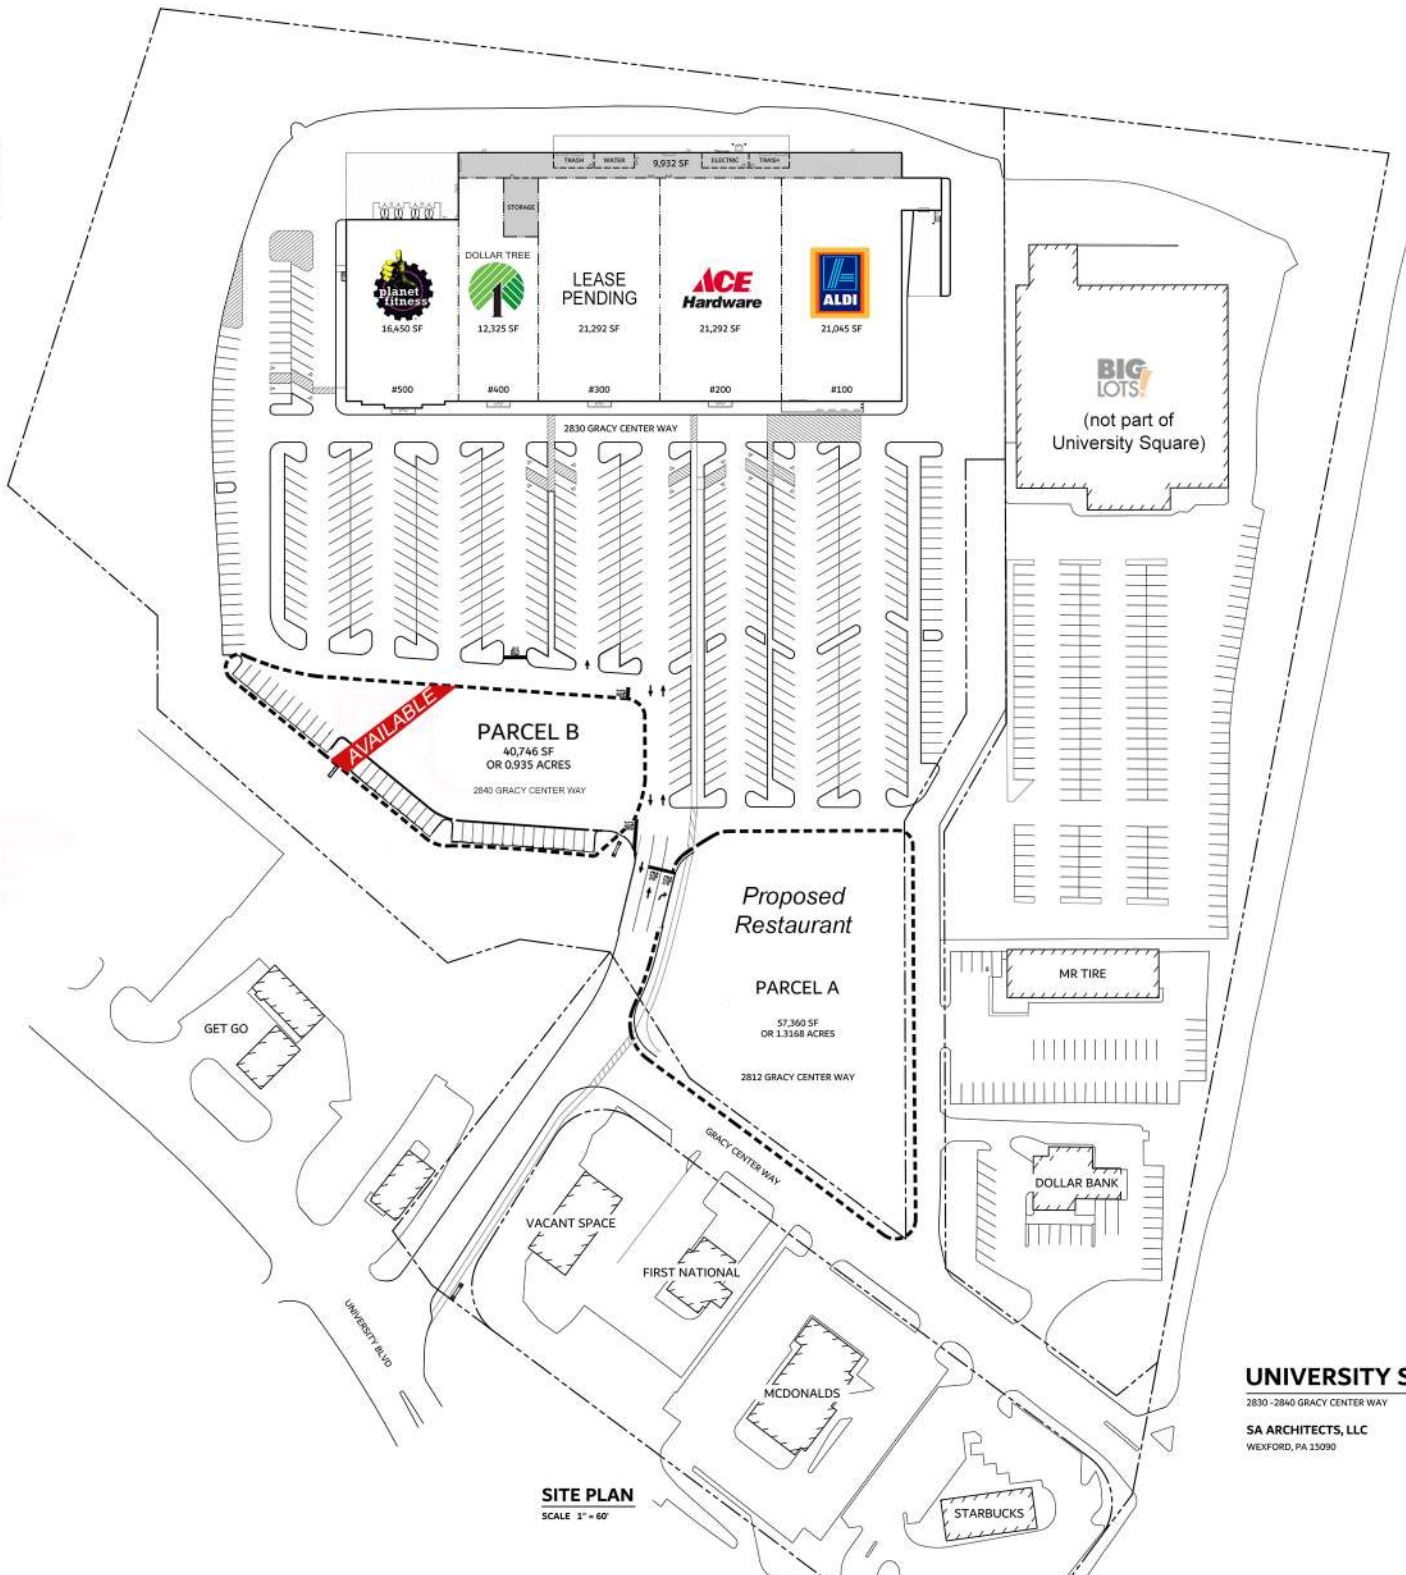

UNION REAL ESTATE
One Oxford Centre
301 Grant St. Suite 1250
Pittsburgh, PA 15219
Phone: 412-288-7800
Fax: 412-288-7813
www.unionrealestate.com

SITE PLAN
SCALE 1" = 60'

UNIVERSITY SQUARE SHOPPING CENTER

2830 - 2840 GRACY CENTER WAY MOON TOWNSHIP, PA 15108

SA ARCHITECTS, LLC
WEXFORD, PA 15090