

REGISTRATION:



NOBLE MANOR OFFICES
2500 BALDWIN ROAD
PITTSBURGH, PA 15205


THIS DRAWING IS THE PROPERTY OF
DUNN AND ASSOCIATES, INC. WHO
CLAIMS PROPRIETARY RIGHTS IN THE
MATERIAL DISCLOSED. IT IS ISSUED
IN CONFIDENCE FOR DESIGN AND/OR
CONSTRUCTION INFORMATION ONLY
AND MAY NOT BE COPIED WITHOUT
SPECIFIC WRITTEN PERMISSION FROM
DUNN AND ASSOCIATES, INC.

REVISIONS:

PROJECT NUMBER 2221
DATE APRIL 18, 2022
DRAWN BY REB
FILE ax101-plans

DRAWING TITLE:
Noble Manor Offices
2500 Baldwin Road

DRAWING NUMBER:
A1.1
SHEET 1 OF 1

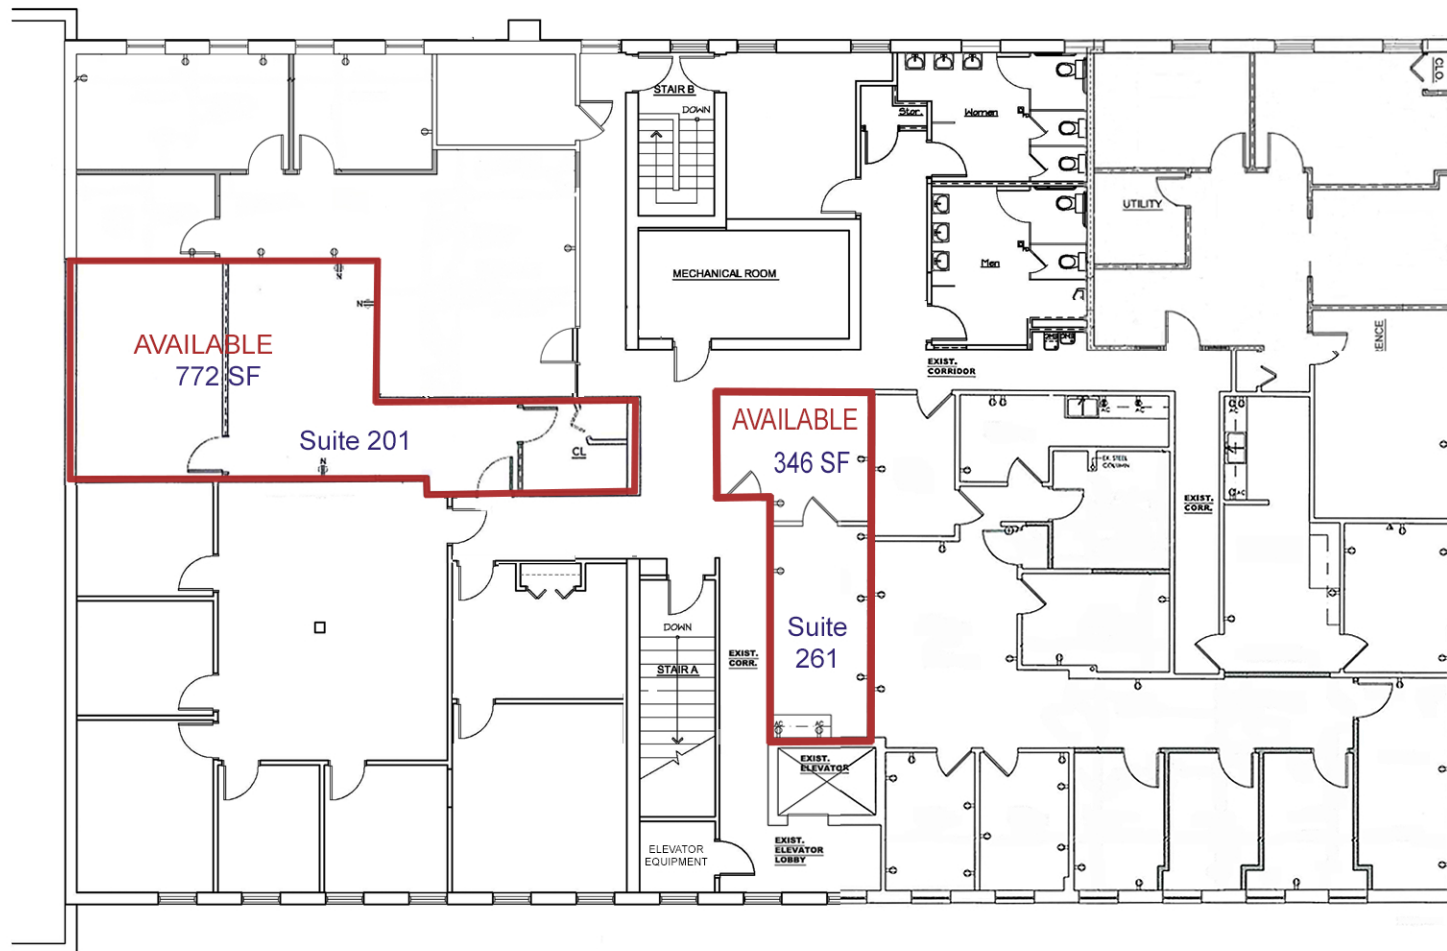

SECOND FLOOR PLAN